




Side view

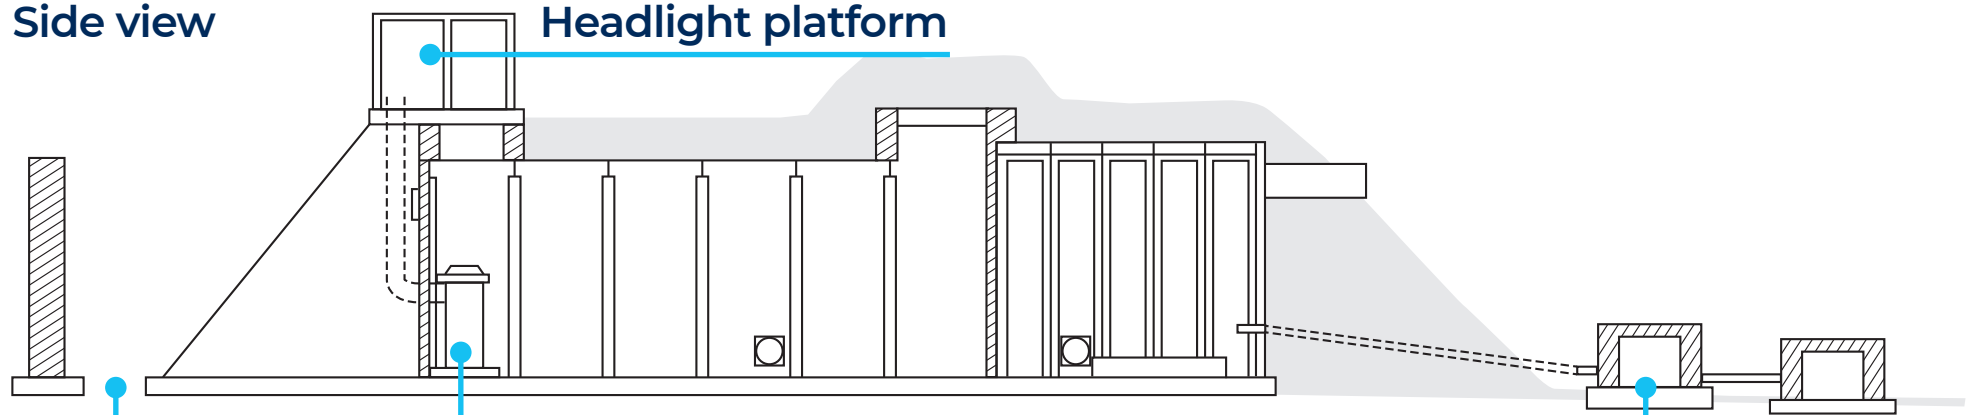

YOU ARE HERE

Heating stove

Expansion chambers

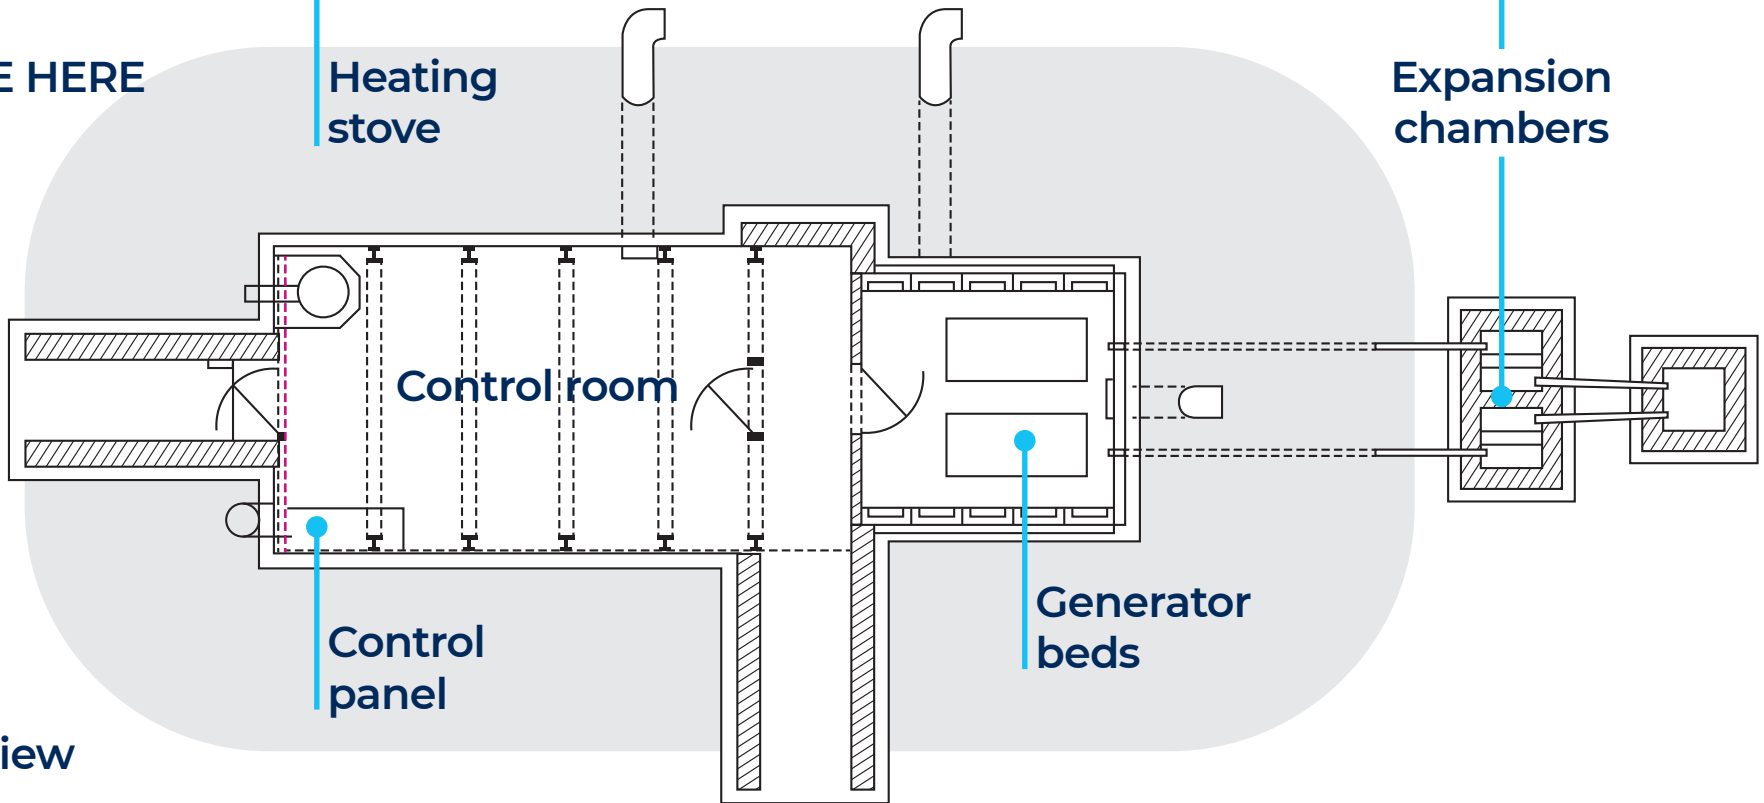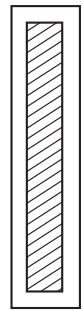


Control room

Control panel

Generator beds

Plan view

Blast wall

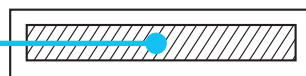

Control shelter for a Drem-Q site

Illustration based on Air Ministry drawing CTD 367/41